

THE CENTER AT NEEDHAM RANCH

CORTEN PEDESTAL SIGN SHOP DRAWINGS - 10.02.19



SIGN TYPE - LEGEND

● ST2 - Corten Pedestal Sign

The following drawings, specifications, ideas, designs, and arrangements represented thereby, are and shall remain the property of the designer, and no part thereof shall be copied, disclosed to others or used in connection with any work or project other than the specified project for which they have been prepared and developed without the written consent of the designer. Visual contact with these plans or specifications shall constitute conclusive evidence of acceptance of these restrictions.

JB3D

731 N. MAIN ST
ORANGE, CA 92868
714.744.2300

THE CENTER AT NEEDHAM RANCH

21335 NEEDHAM RANCH PKWY
SANTA CLARITA, CA 91321

CLIENT
TRAMMEL CROW

CONTACT
PHILIP TSUI

REVISIONS

JOB#
19-0602

DATE
10.02.19


DRAWING TITLE
SIGN LOCATION PLAN

SCALE
NTS

DESIGNER
HB

SHT#

0.1

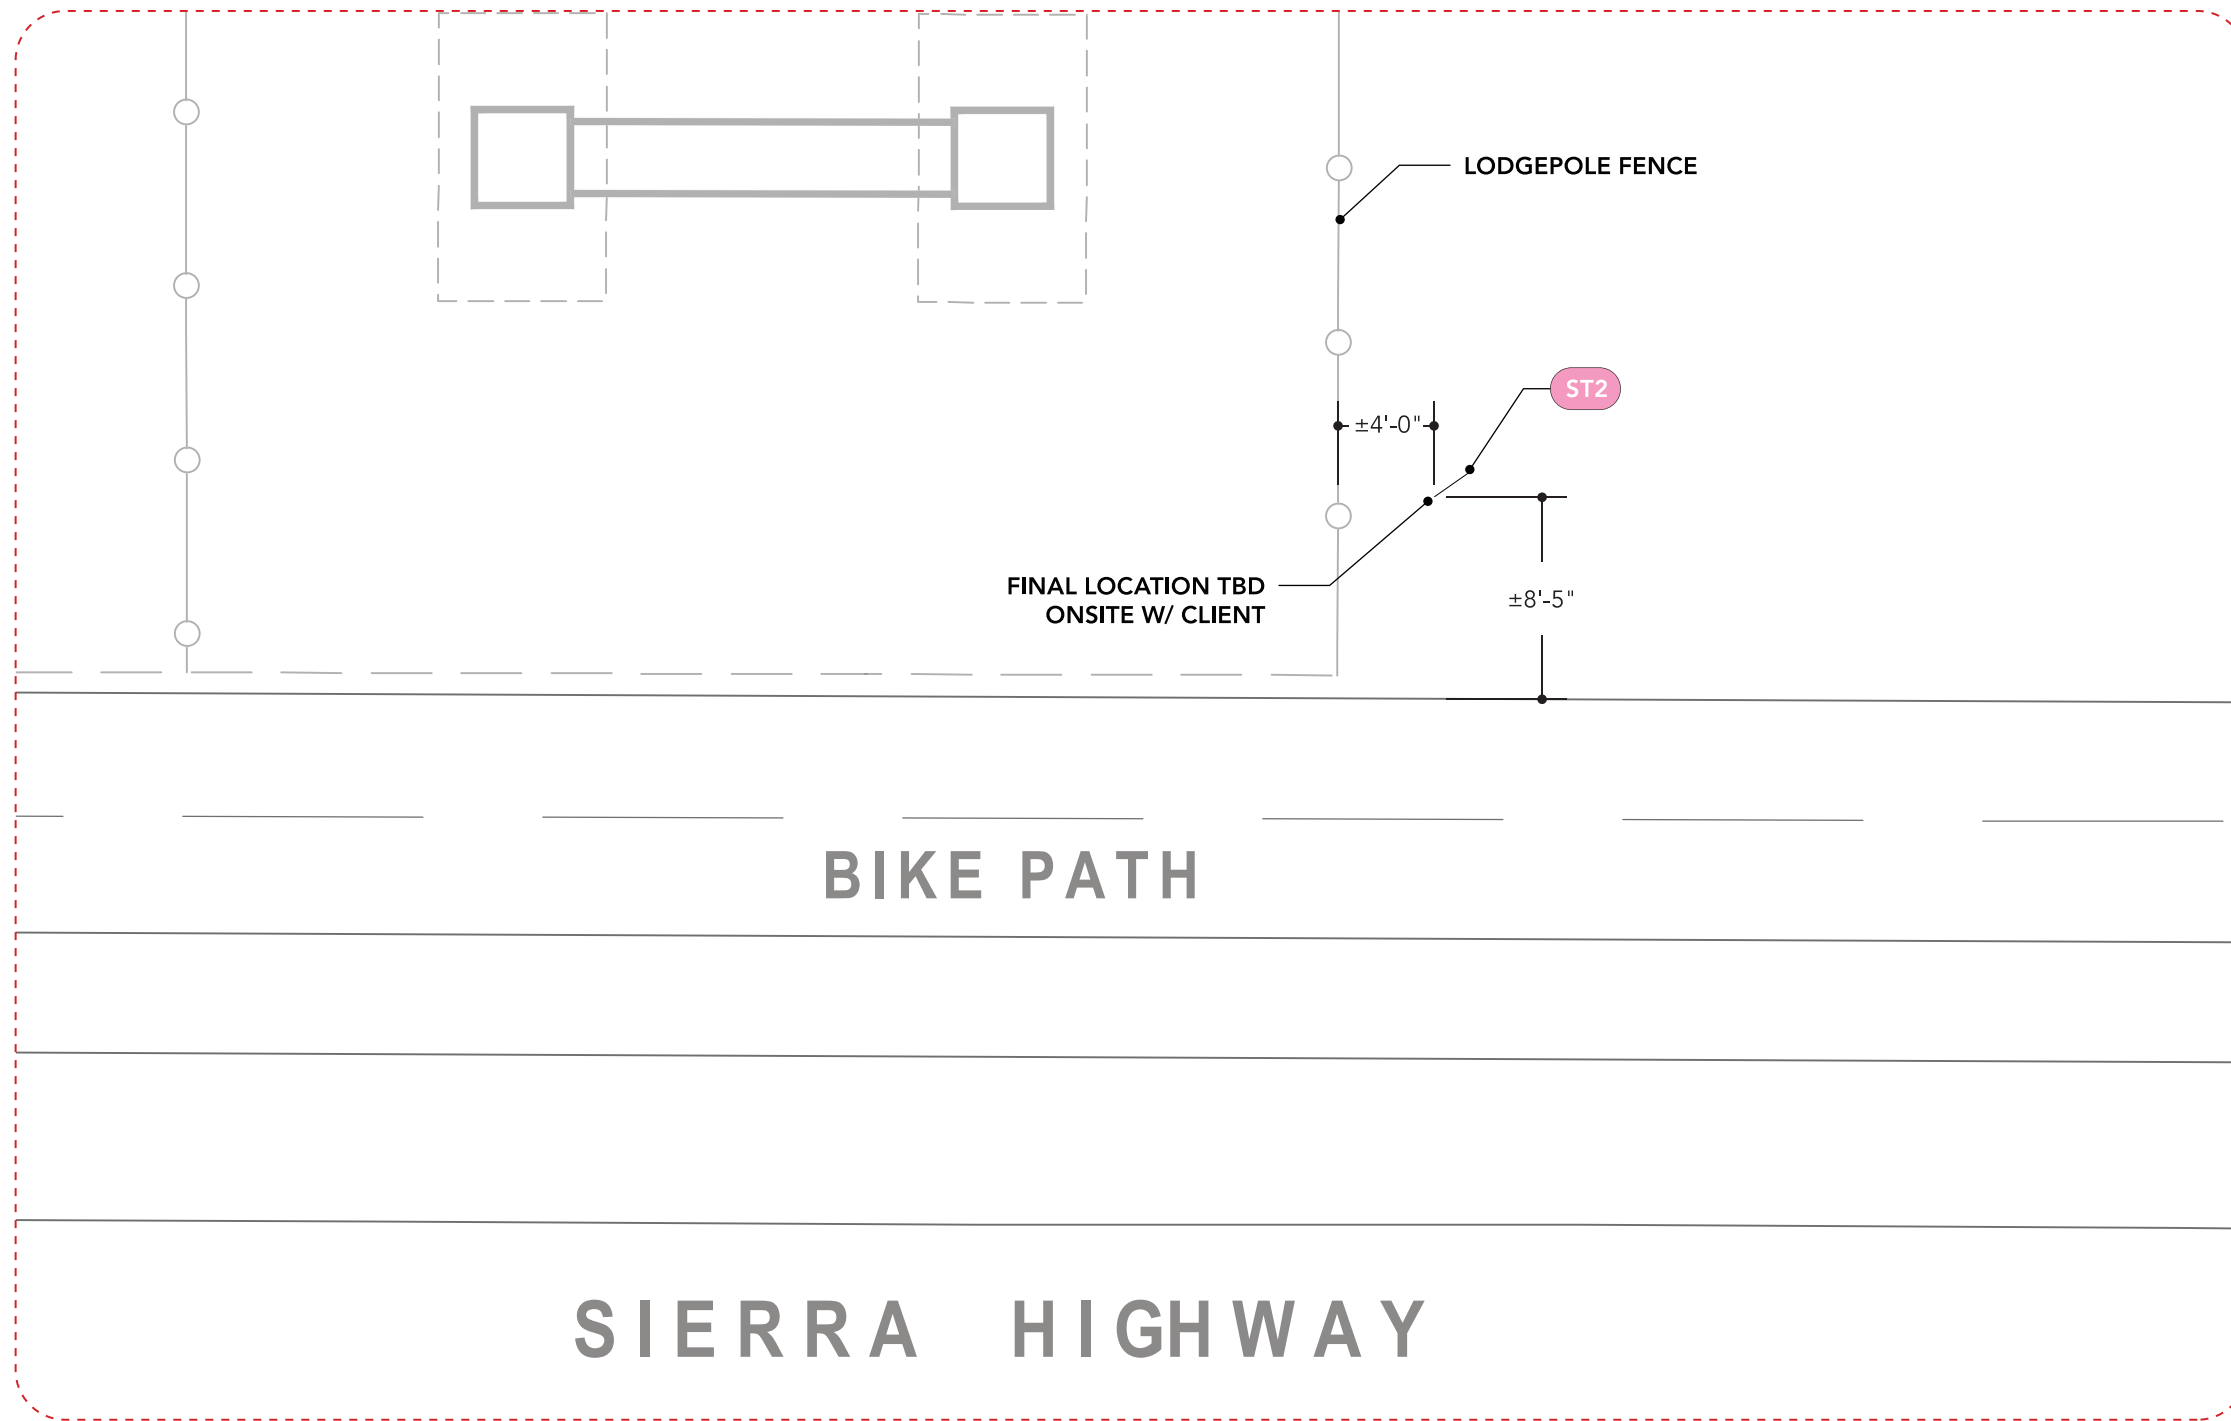

A LOCATION DETAIL
SCALE: 1/8" = 1'

The following drawings, specifications, ideas, designs, and arrangements represented thereby, are and shall remain the property of the designer, and no part thereof shall be copied, disclosed to others or used in connection with any work or project other than the specified project for which they have been prepared and developed without the written consent of the designer. Visual contact with these plans or specifications shall constitute conclusive evidence of acceptance of these restrictions.


JB3D
731 N. MAIN ST
ORANGE, CA 92868
714.744.2300

THE CENTER AT NEEDHAM RANCH
21335 NEEDHAM RANCH PKWY
SANTA CLARITA, CA 91321


CLIENT
TRAMMEL CROW
CONTACT
PHILIP TSUI

REVISIONS


JOB# 19-0602	DRAWING TITLE SIGN LOCATION DETAIL		
DATE 10.02.19	SCALE NTS	DESIGNER HB	SHT# 0.2

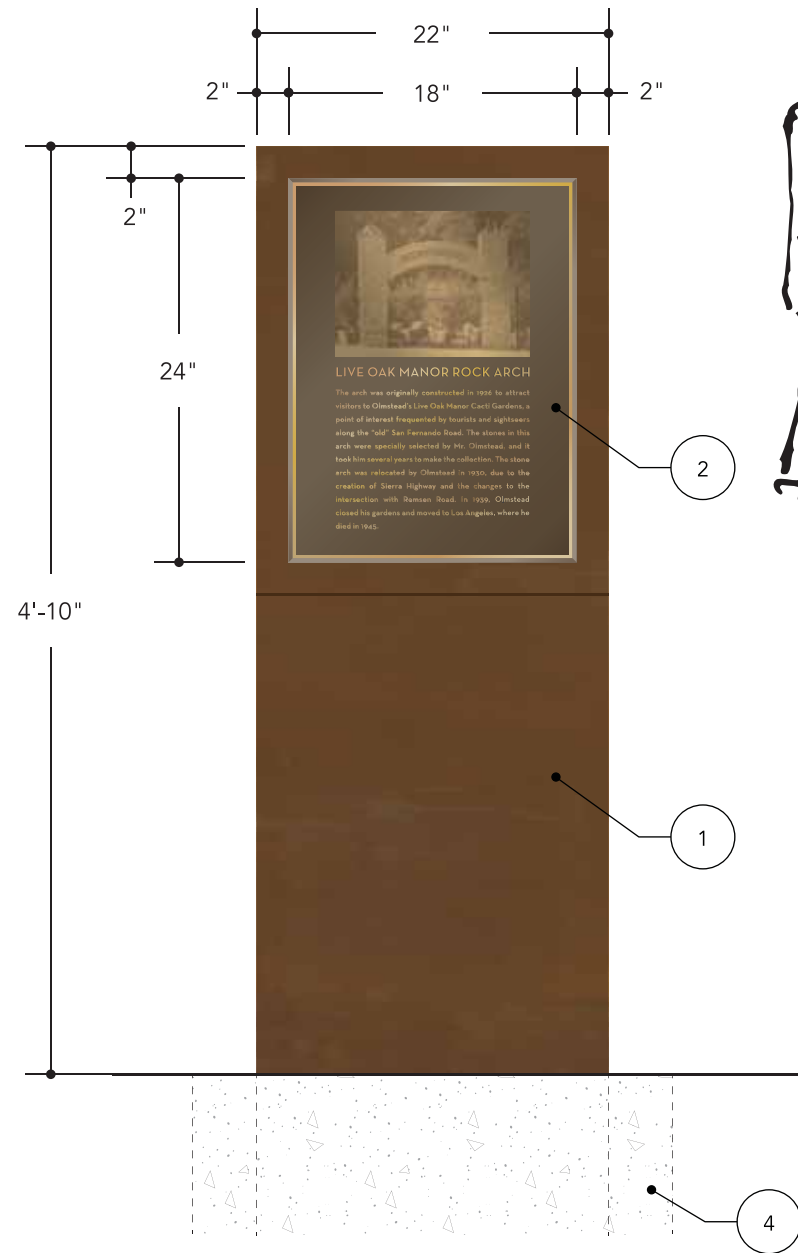

ST2 - FRONT ELEVATION VIEW
SCALE: 1"= 1'

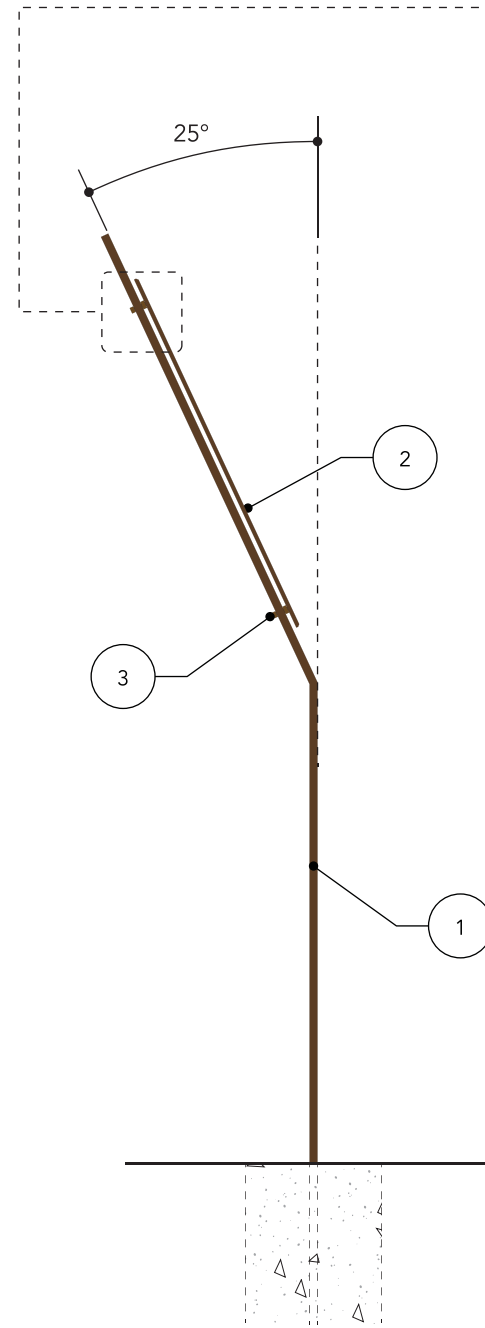

ST2 - SIDE VIEW
SCALE: 1"= 1'

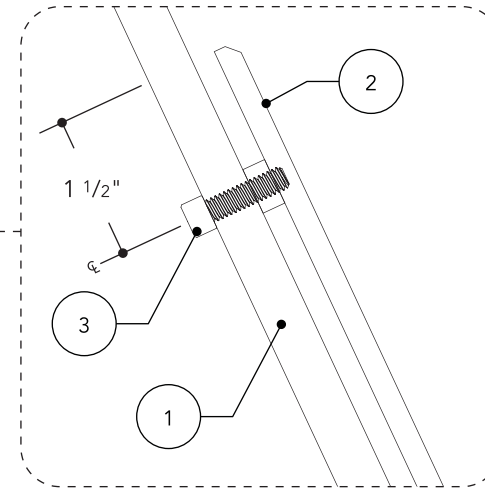

SCALE: HALF SIZE

DESIGN NOTES:

1. 1/2" THICK CORTEN STEEL BLADE EMBEDDED INTO CONCRETE FOOTING. BLADE TO BE PRE-RUSTED BEFORE INSTALL.
2. 1/4" THICK ETCHED BRONZED PLAQUE W/ BEVELED EDGES.
3. 1/4"-20, 3/8" SOCKET HEAD CAP SCREWS WITH 1/4" SPACERS PAINTED TO MATCH CORTEN.
4. CONCRETE FOOTING BELOW GRADE AS REQUIRED FOR INSTALLATION.

***ENTIRE SIGN TO BE CLEAR COATED ONCE PLAQUE IS ATTACHED.**

The following drawings, specifications, ideas, designs, and arrangements represented thereby, are and shall remain the property of the designer, and no part thereof shall be copied, disclosed to others or used in connection with any work or project other than the specified project for which they have been prepared and developed without the written consent of the designer. Visual contact with these plans or specifications shall constitute conclusive evidence of acceptance of these restrictions.

JB3D
731 N. MAIN ST
ORANGE, CA 92868
714.744.2300

THE CENTER AT NEEDHAM RANCH
21335 NEEDHAM RANCH PKWY
SANTA CLARITA, CA 91321

CLIENT
TRAMMEL CROW
CONTACT
PHILIP TSUI

REVISIONS

JOB#
19-0602

DATE
10.02.19

DRAWING TITLE
ST2 - CORTEN PEDESTAL SIGN

SCALE
AS NOTED

DESIGNER
HB

SHT#