


NEEDHAM RANCH PARKING LOT 8 SITE DEVELOPMENT PLAN 4/2/19

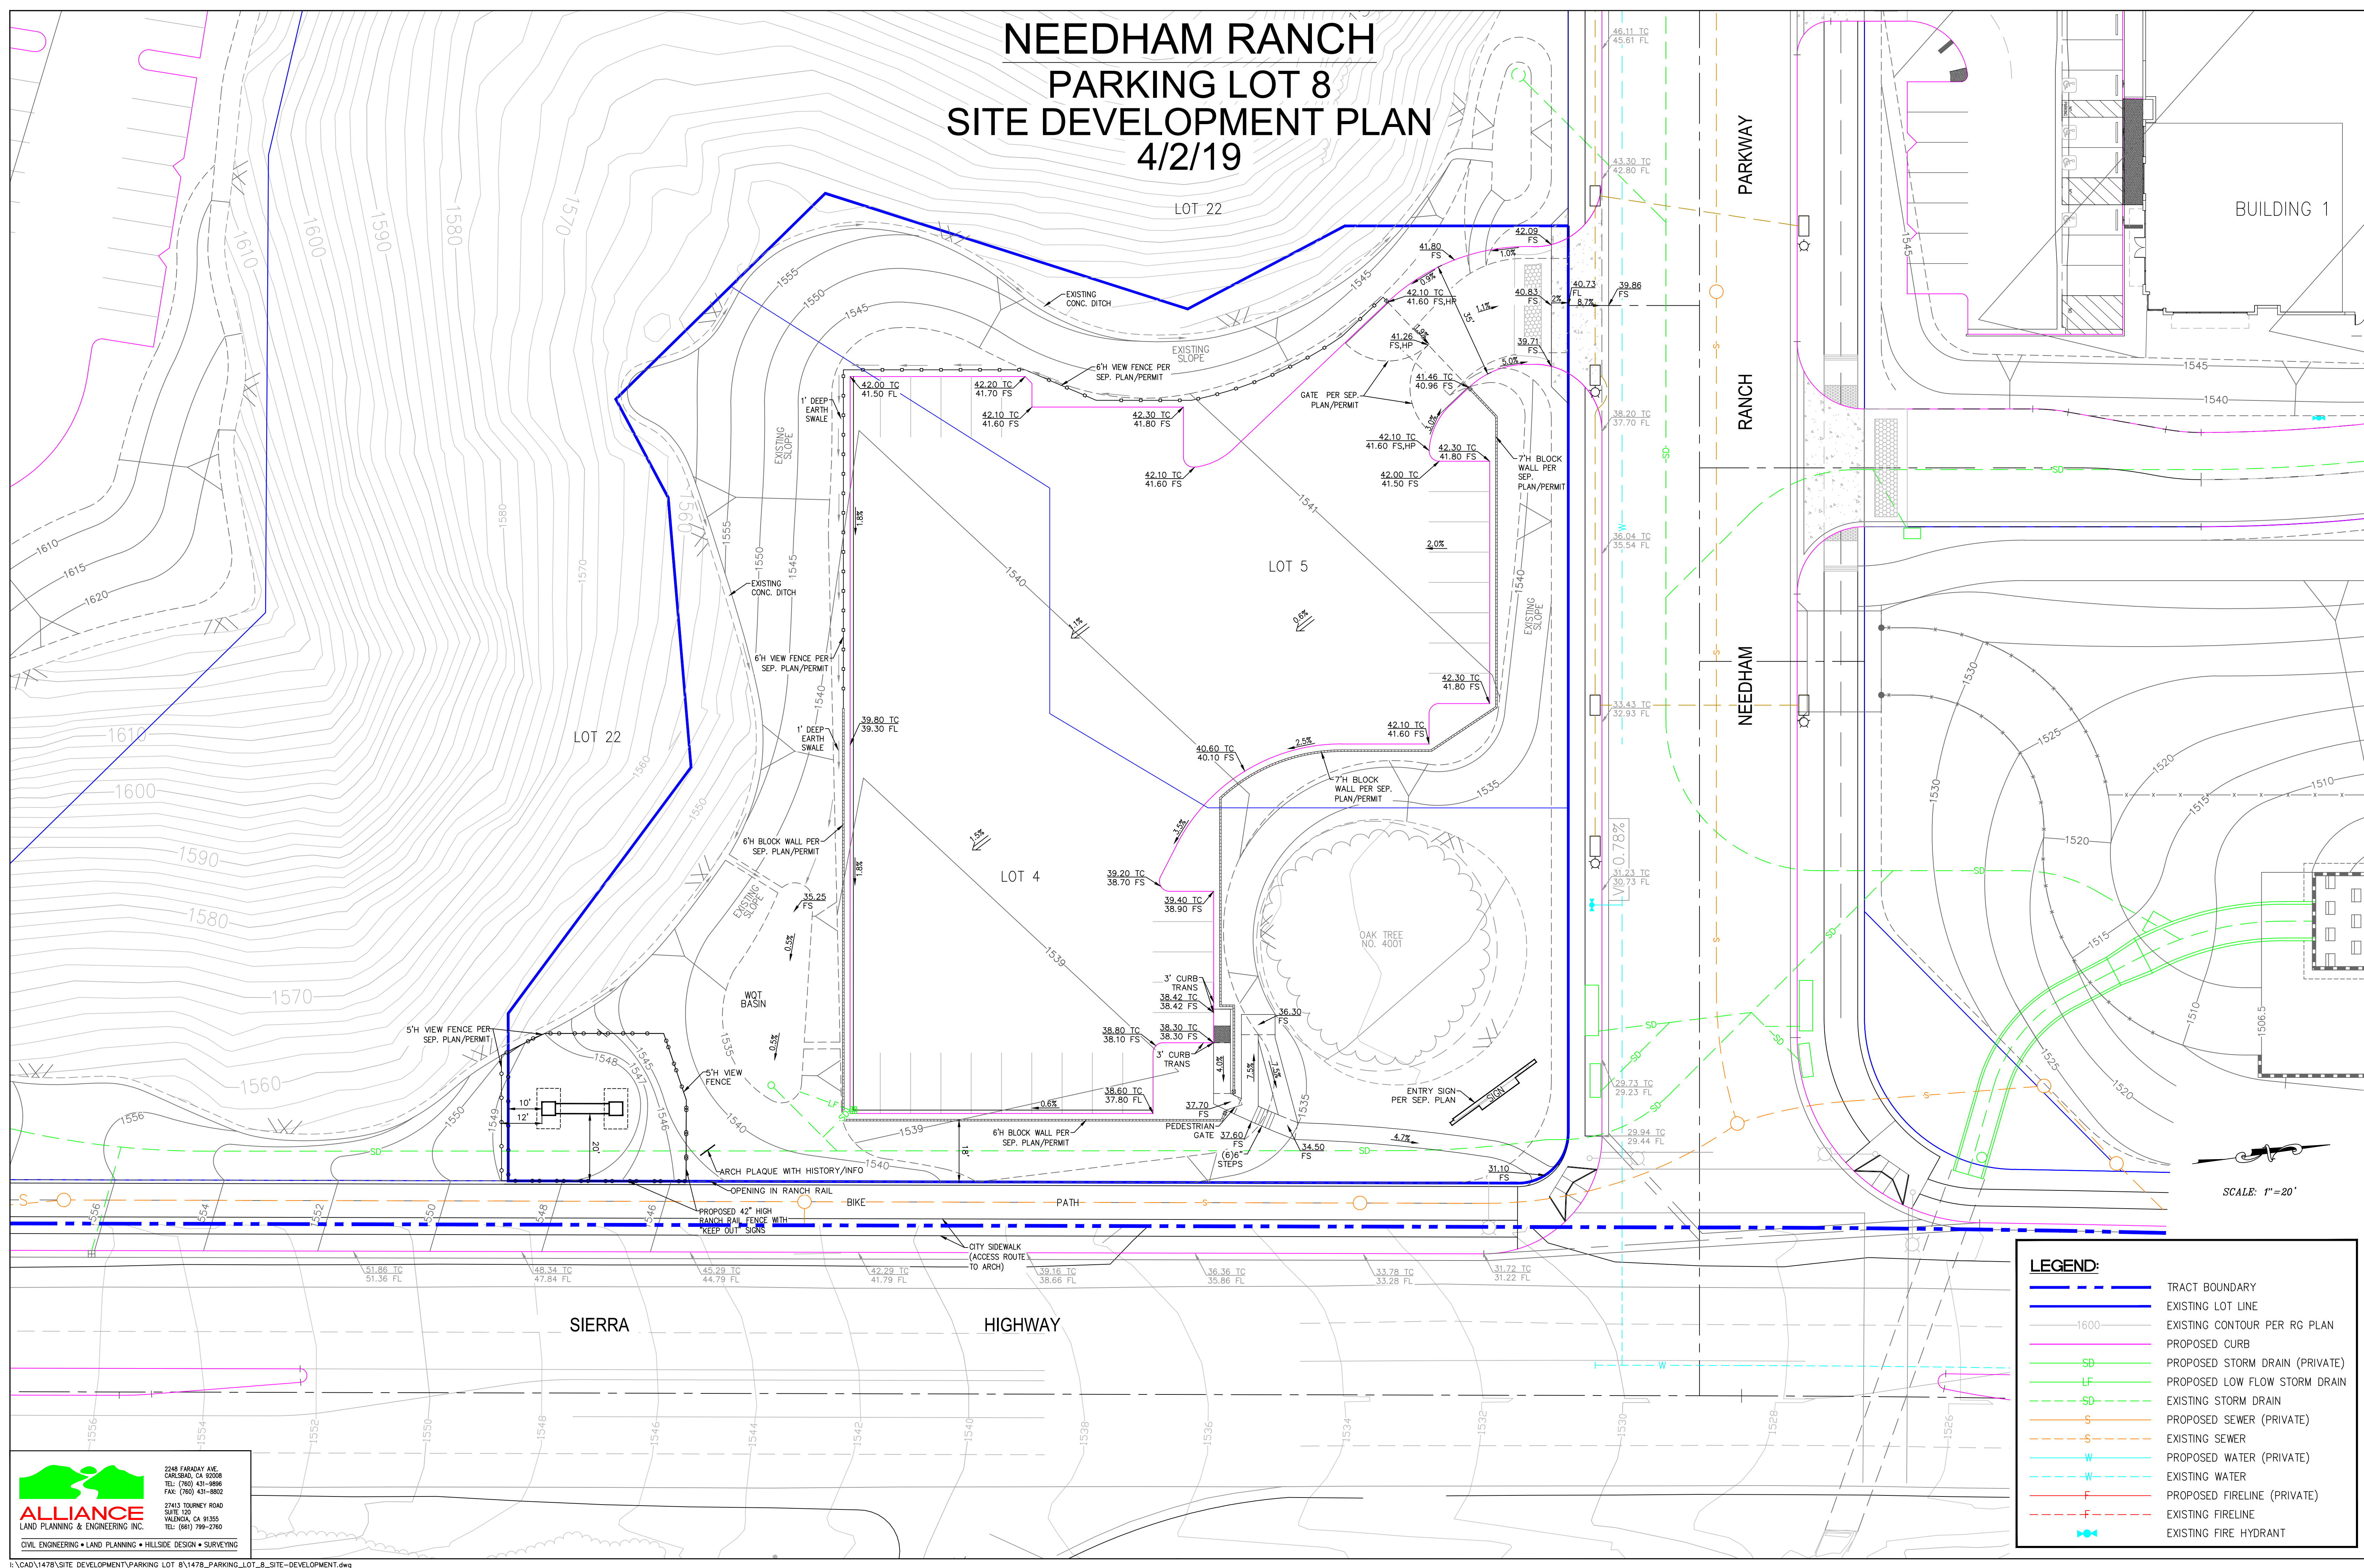

LEGEND:	
	TRACT BOUNDARY
	EXISTING LOT LINE
	EXISTING CONTOUR PER RG PLAN
	PROPOSED CURB
	PROPOSED STORM DRAIN (PRIVATE)
	PROPOSED LOW FLOW STORM DRAIN
	EXISTING STORM DRAIN
	PROPOSED SEWER (PRIVATE)
	EXISTING SEWER
	PROPOSED WATER (PRIVATE)
	EXISTING WATER
	PROPOSED FIRELINE (PRIVATE)
	EXISTING FIRELINE
	EXISTING FIRE HYDRANT

ALLIANCE
LAND PLANNING & ENGINEERING INC.
CIVIL ENGINEERING • LAND PLANNING • HILLSIDE DESIGN • SURVEYING

2248 FARADAY AVE.
CARLSBAD, CA 92008
TEL: (760) 431-9896
FAX: (760) 431-8802

2413 TORREY ROAD
SUITE 120
VALENCIA, CA 91355
TEL: (818) 799-2760